

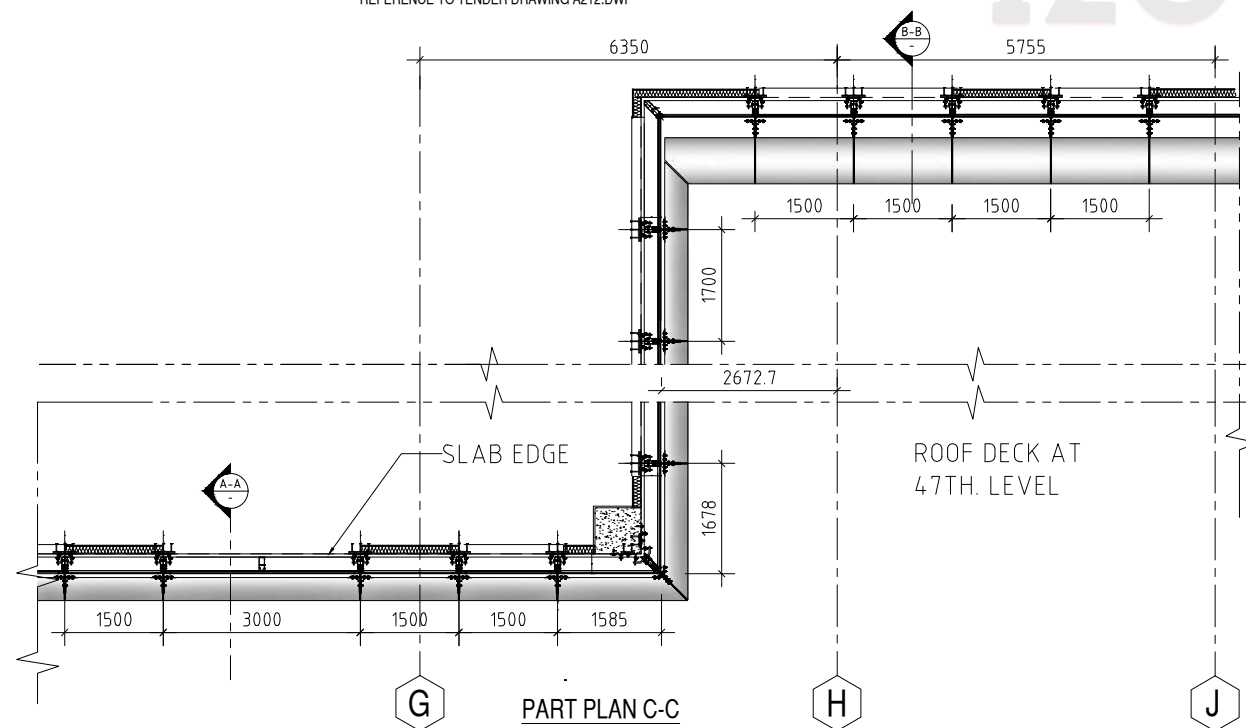
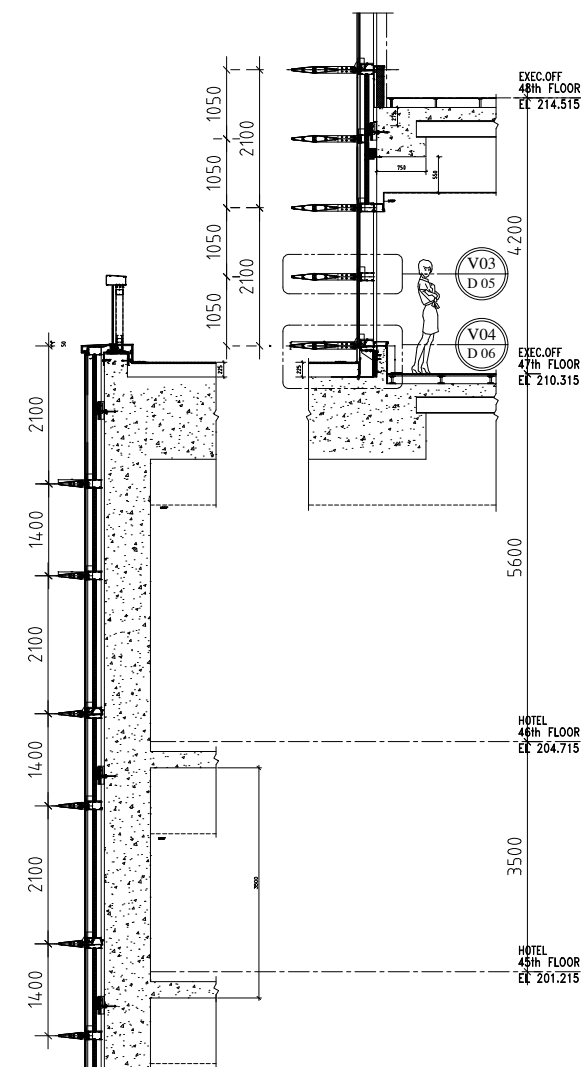
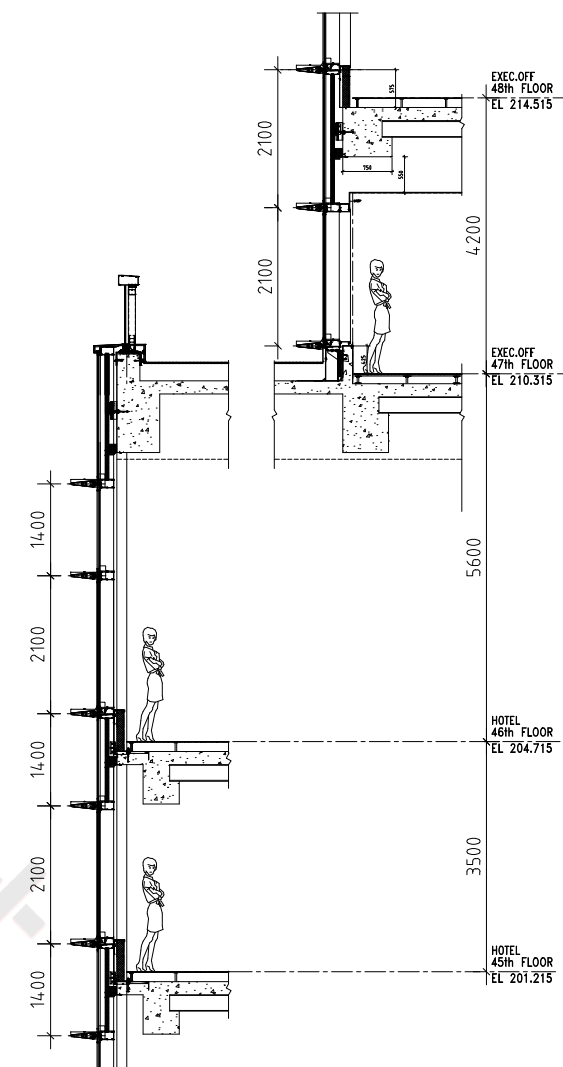


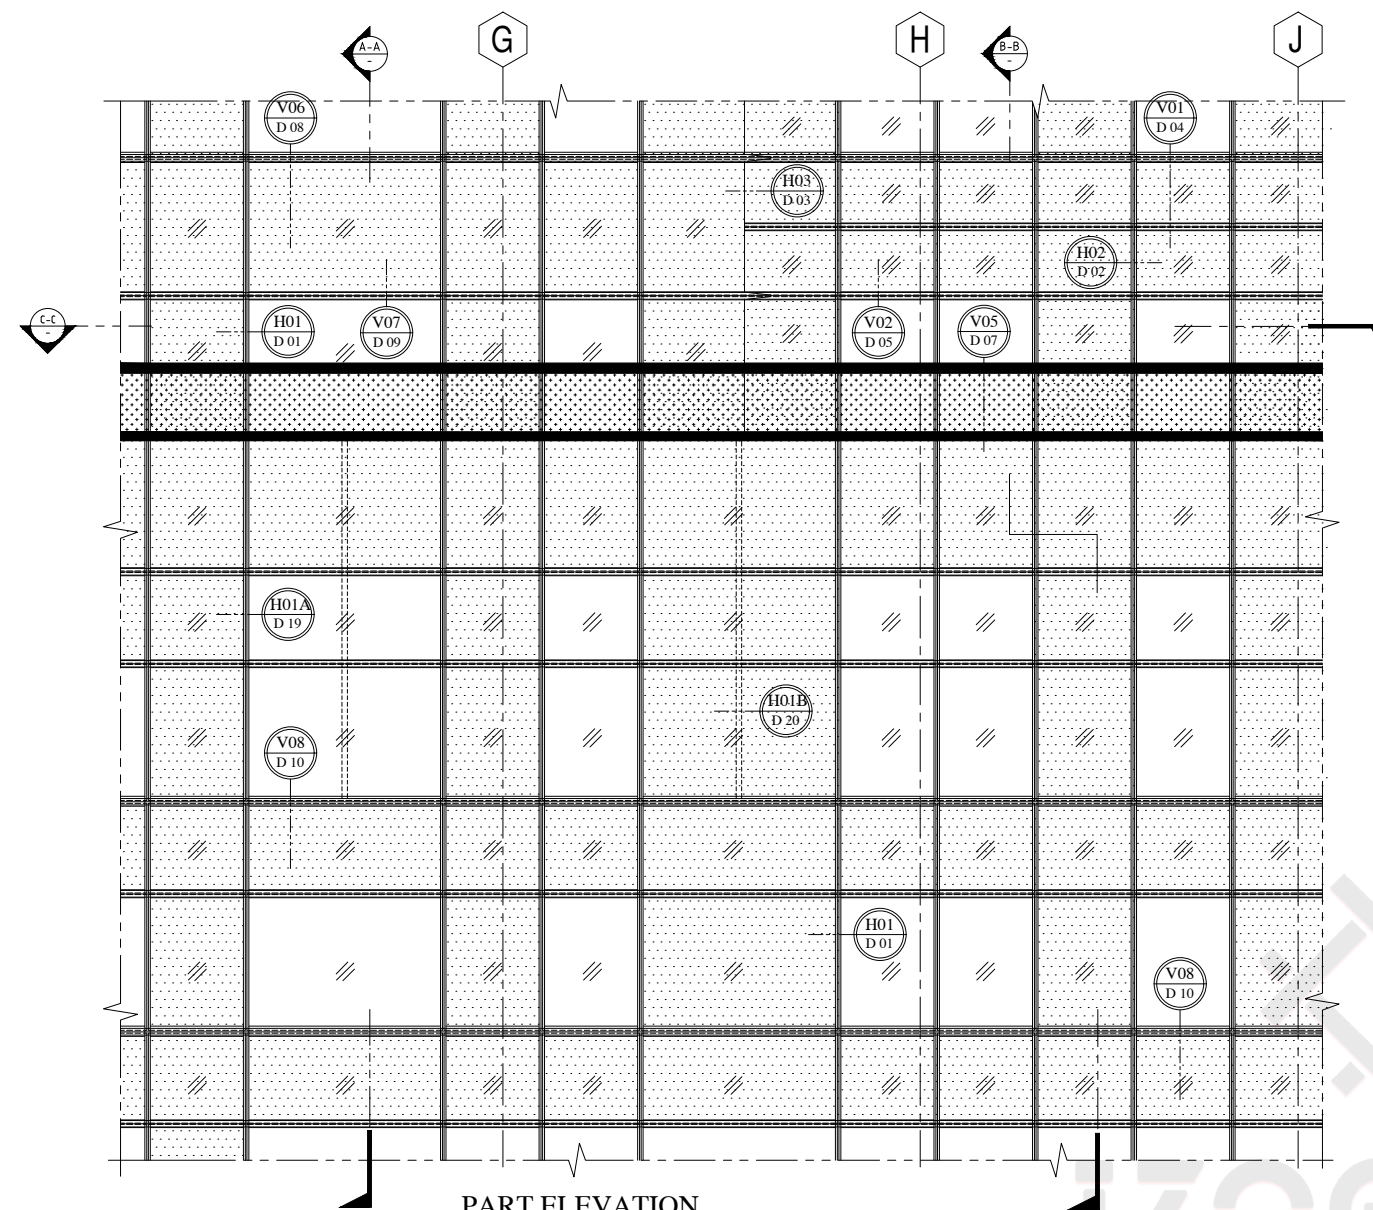

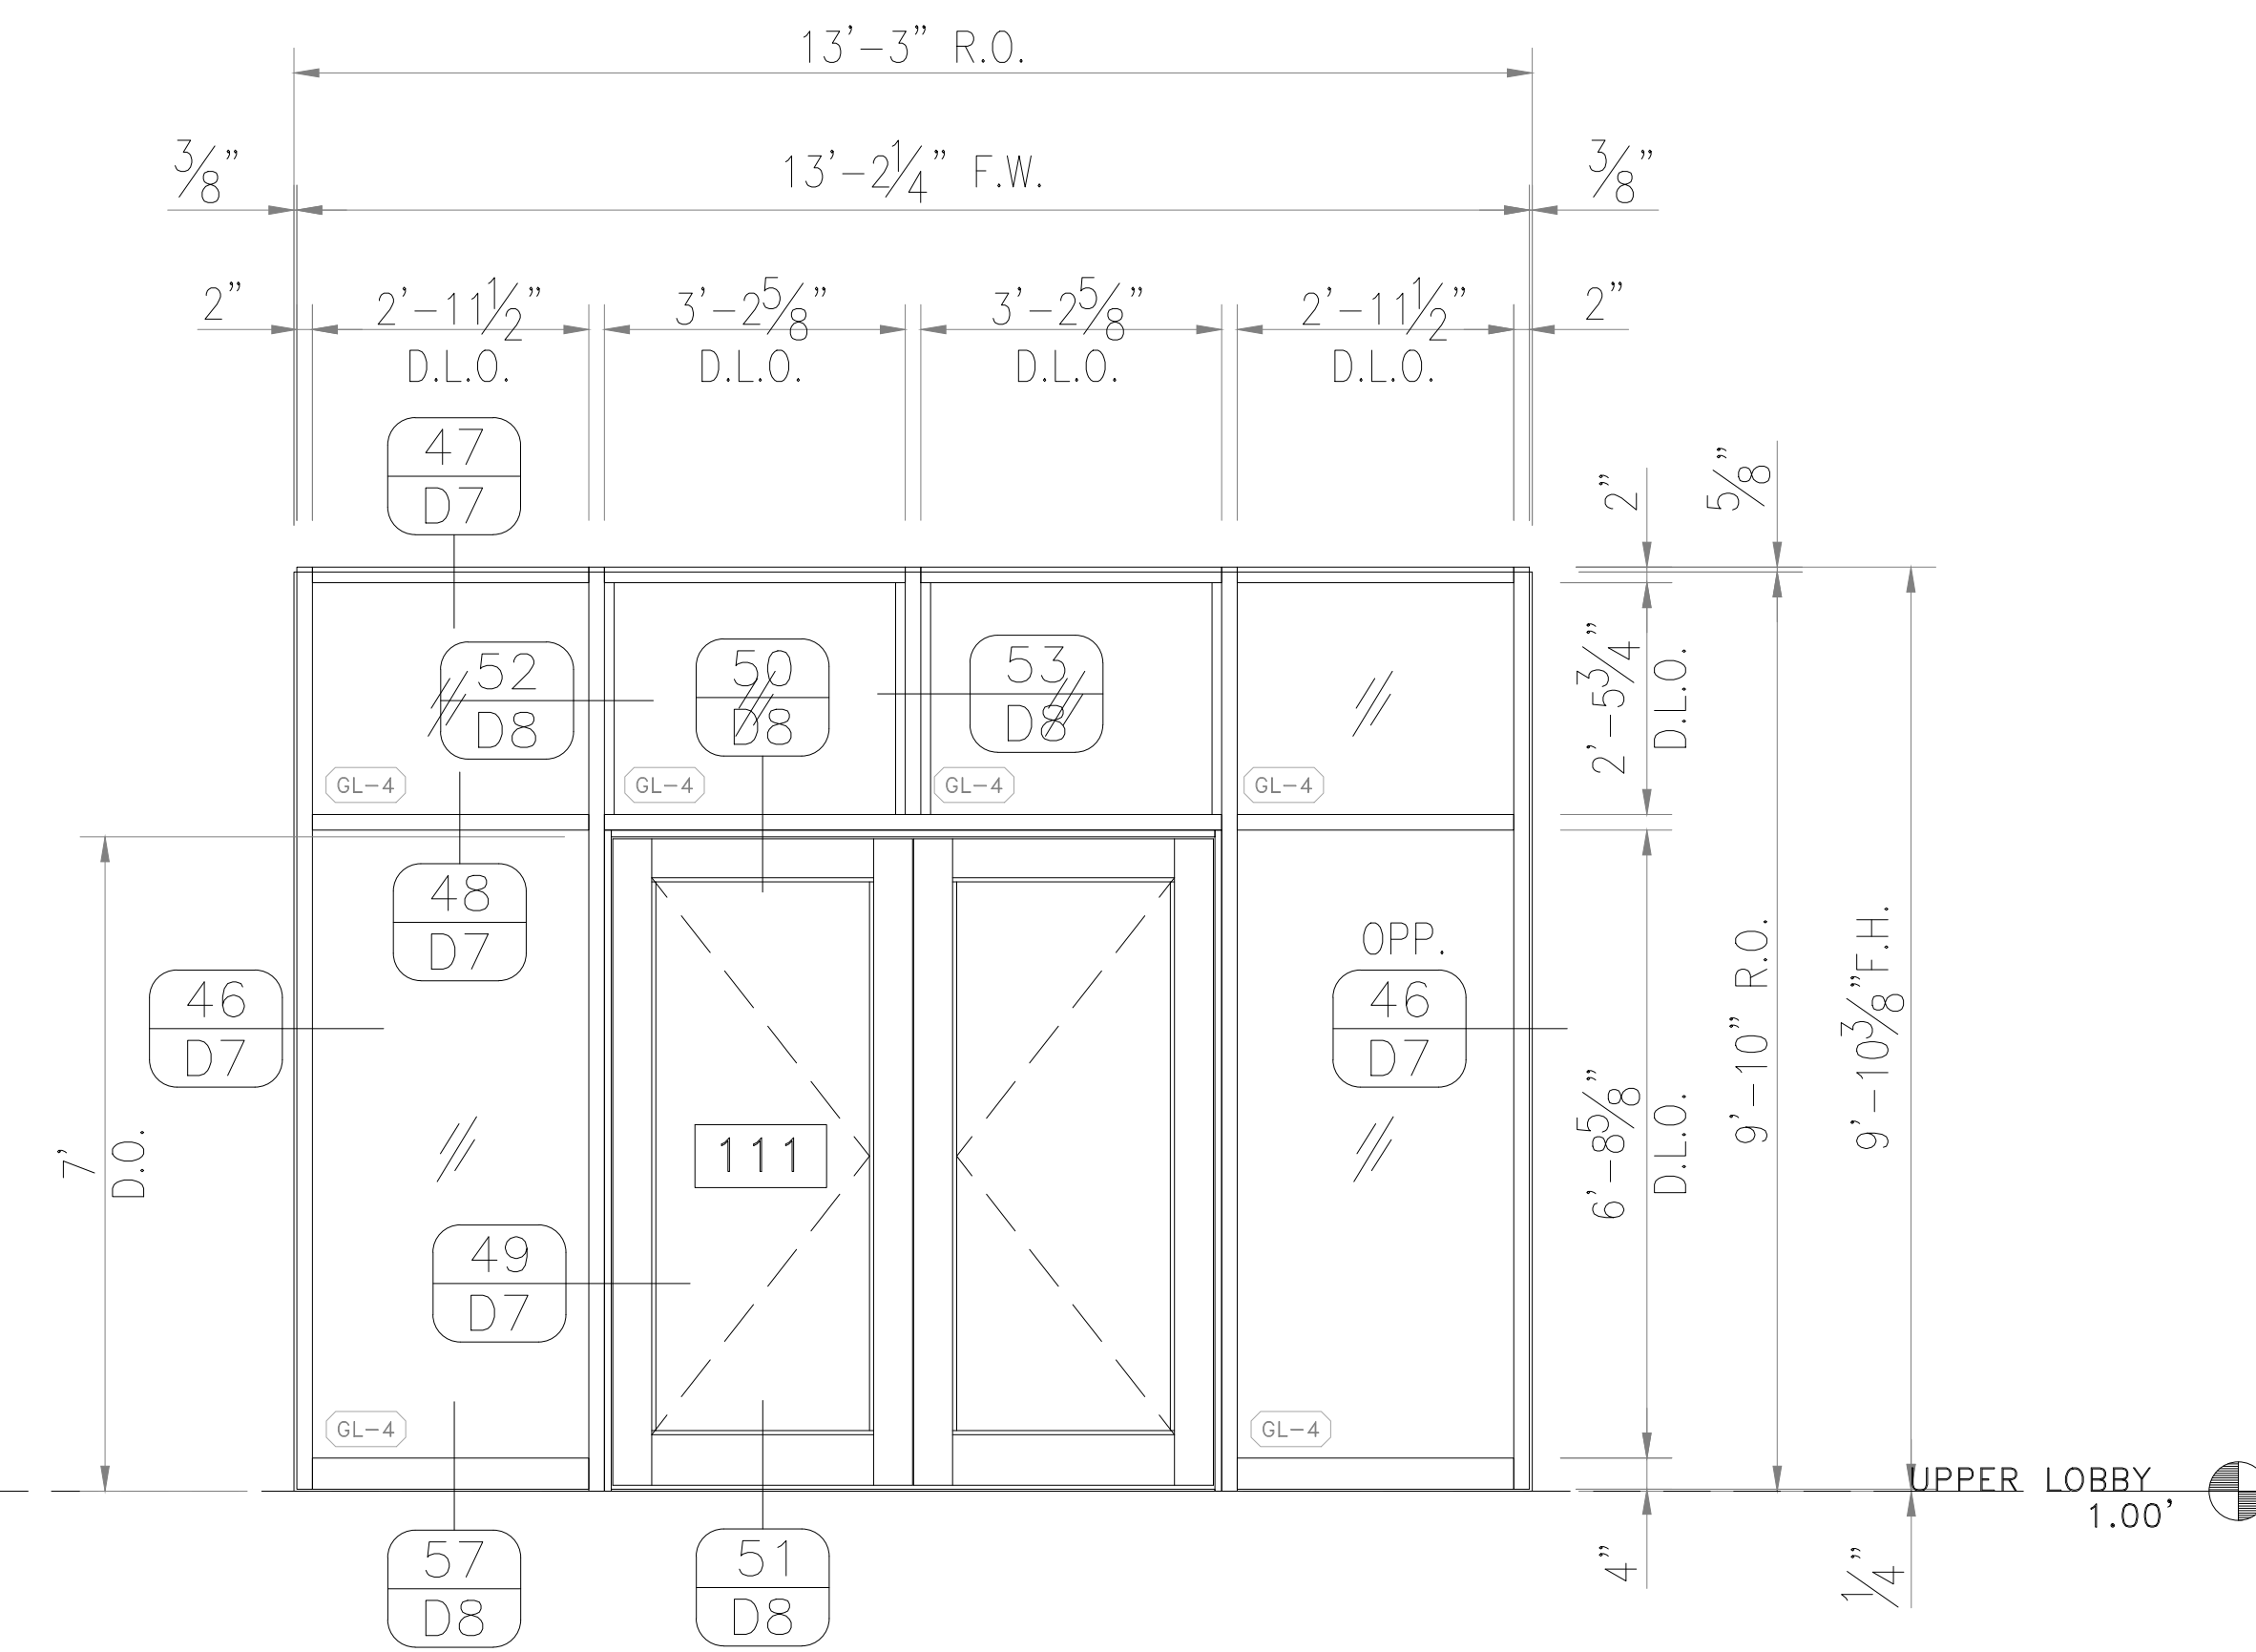


ELEVATION
 SCALE: 1/2"=1'-0"
 QTY: 1 TOTAL

S16

FINISHES:
 EXT: PER COVER SHEET
 INT: PER COVER SHEET


SYSTEM(S): KAWNEER INFRAME, CENTER GLAZED,
 KAWNEER 500 SERIES WIDE STILE

ARCH. REF.: S16/A8.3

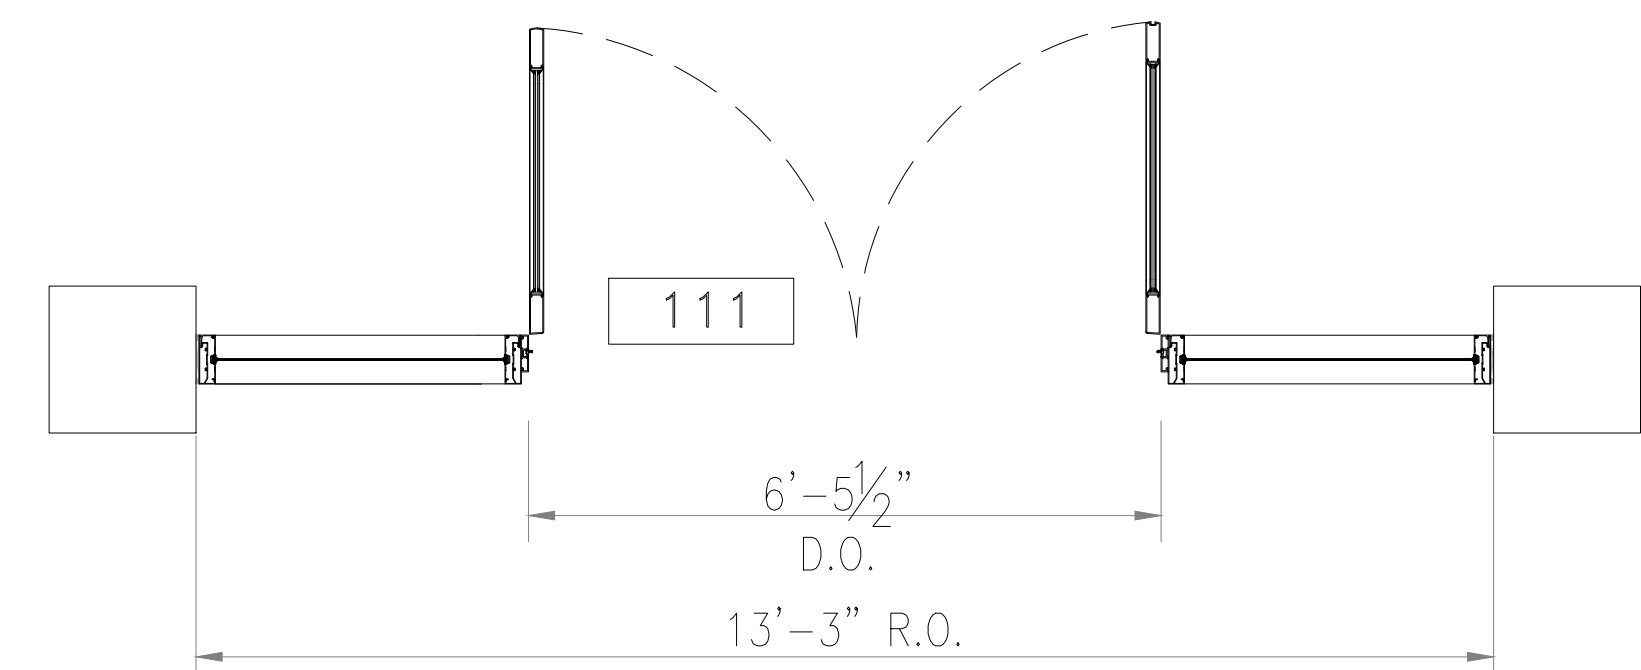


S16 PLAN

NOTE : FIELD VERIFY ALL DIMENSIONS AND
CONDITIONS PRIOR TO INSTALLATION

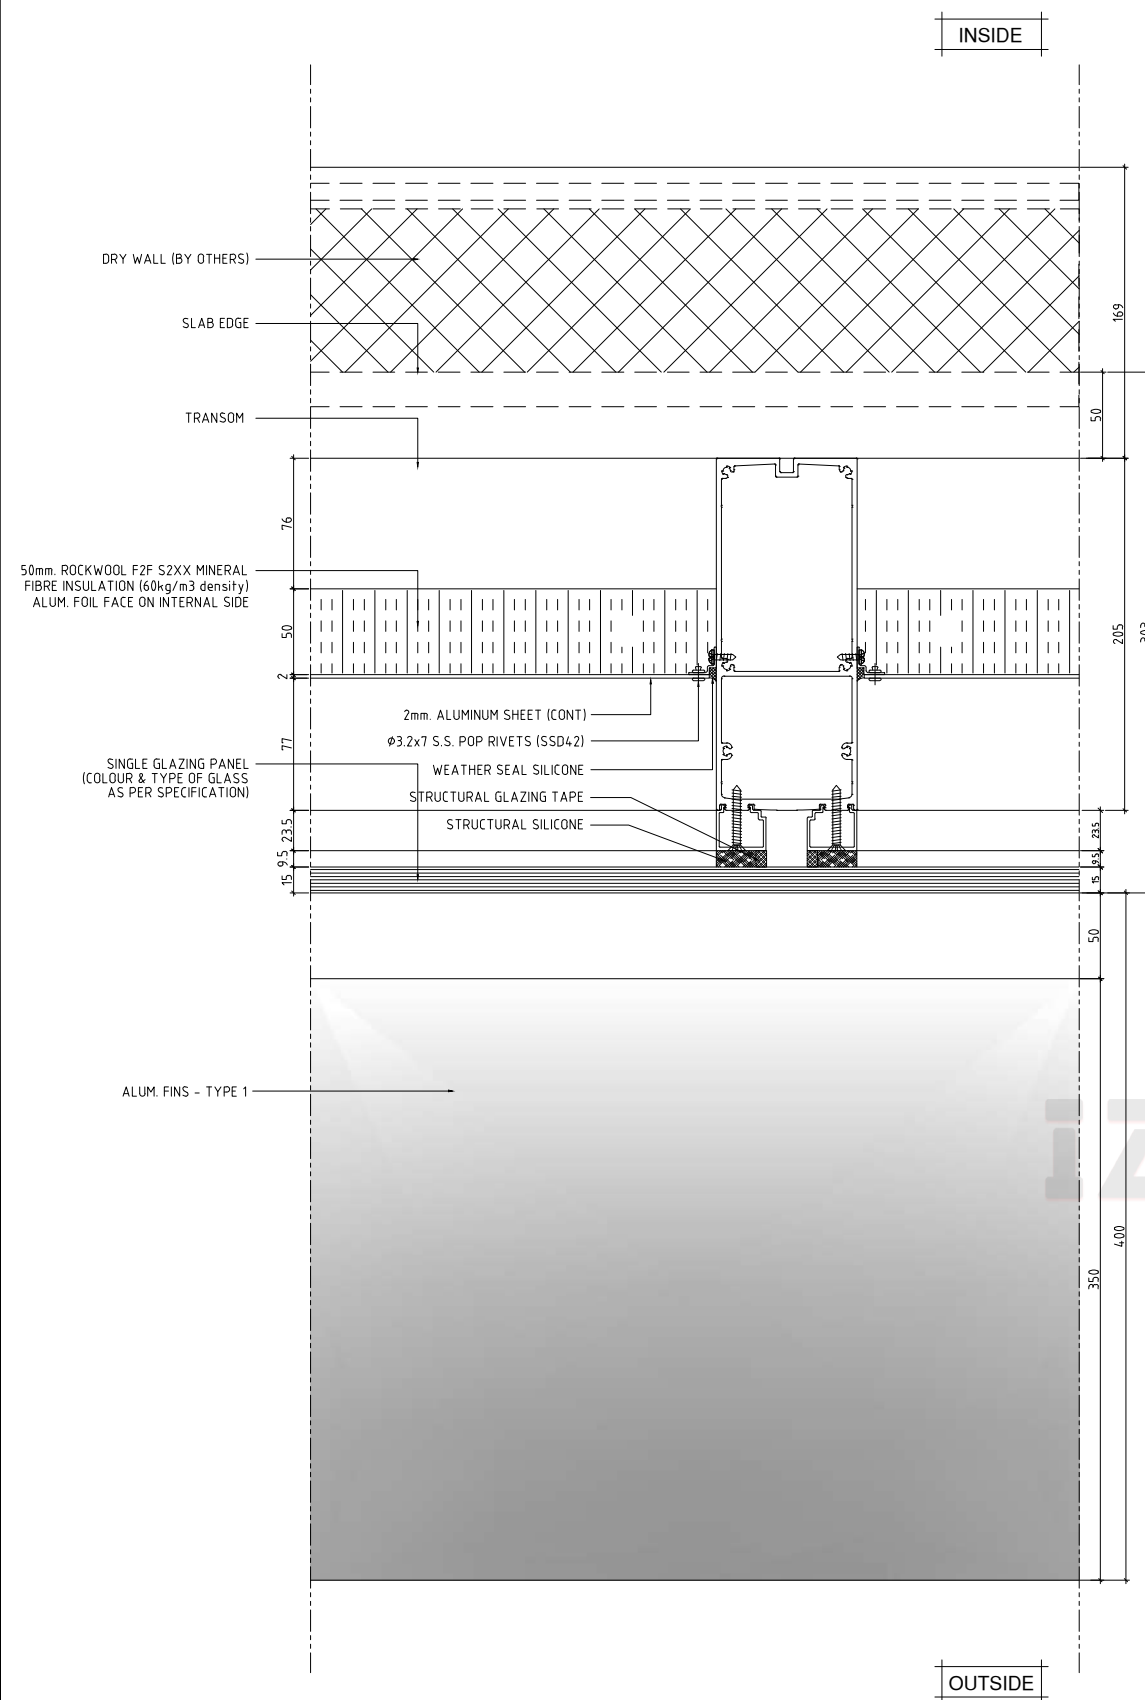


H01B
E001


DUMMY MULLION DETAIL
THRO FIN, SPANDREL GLASS

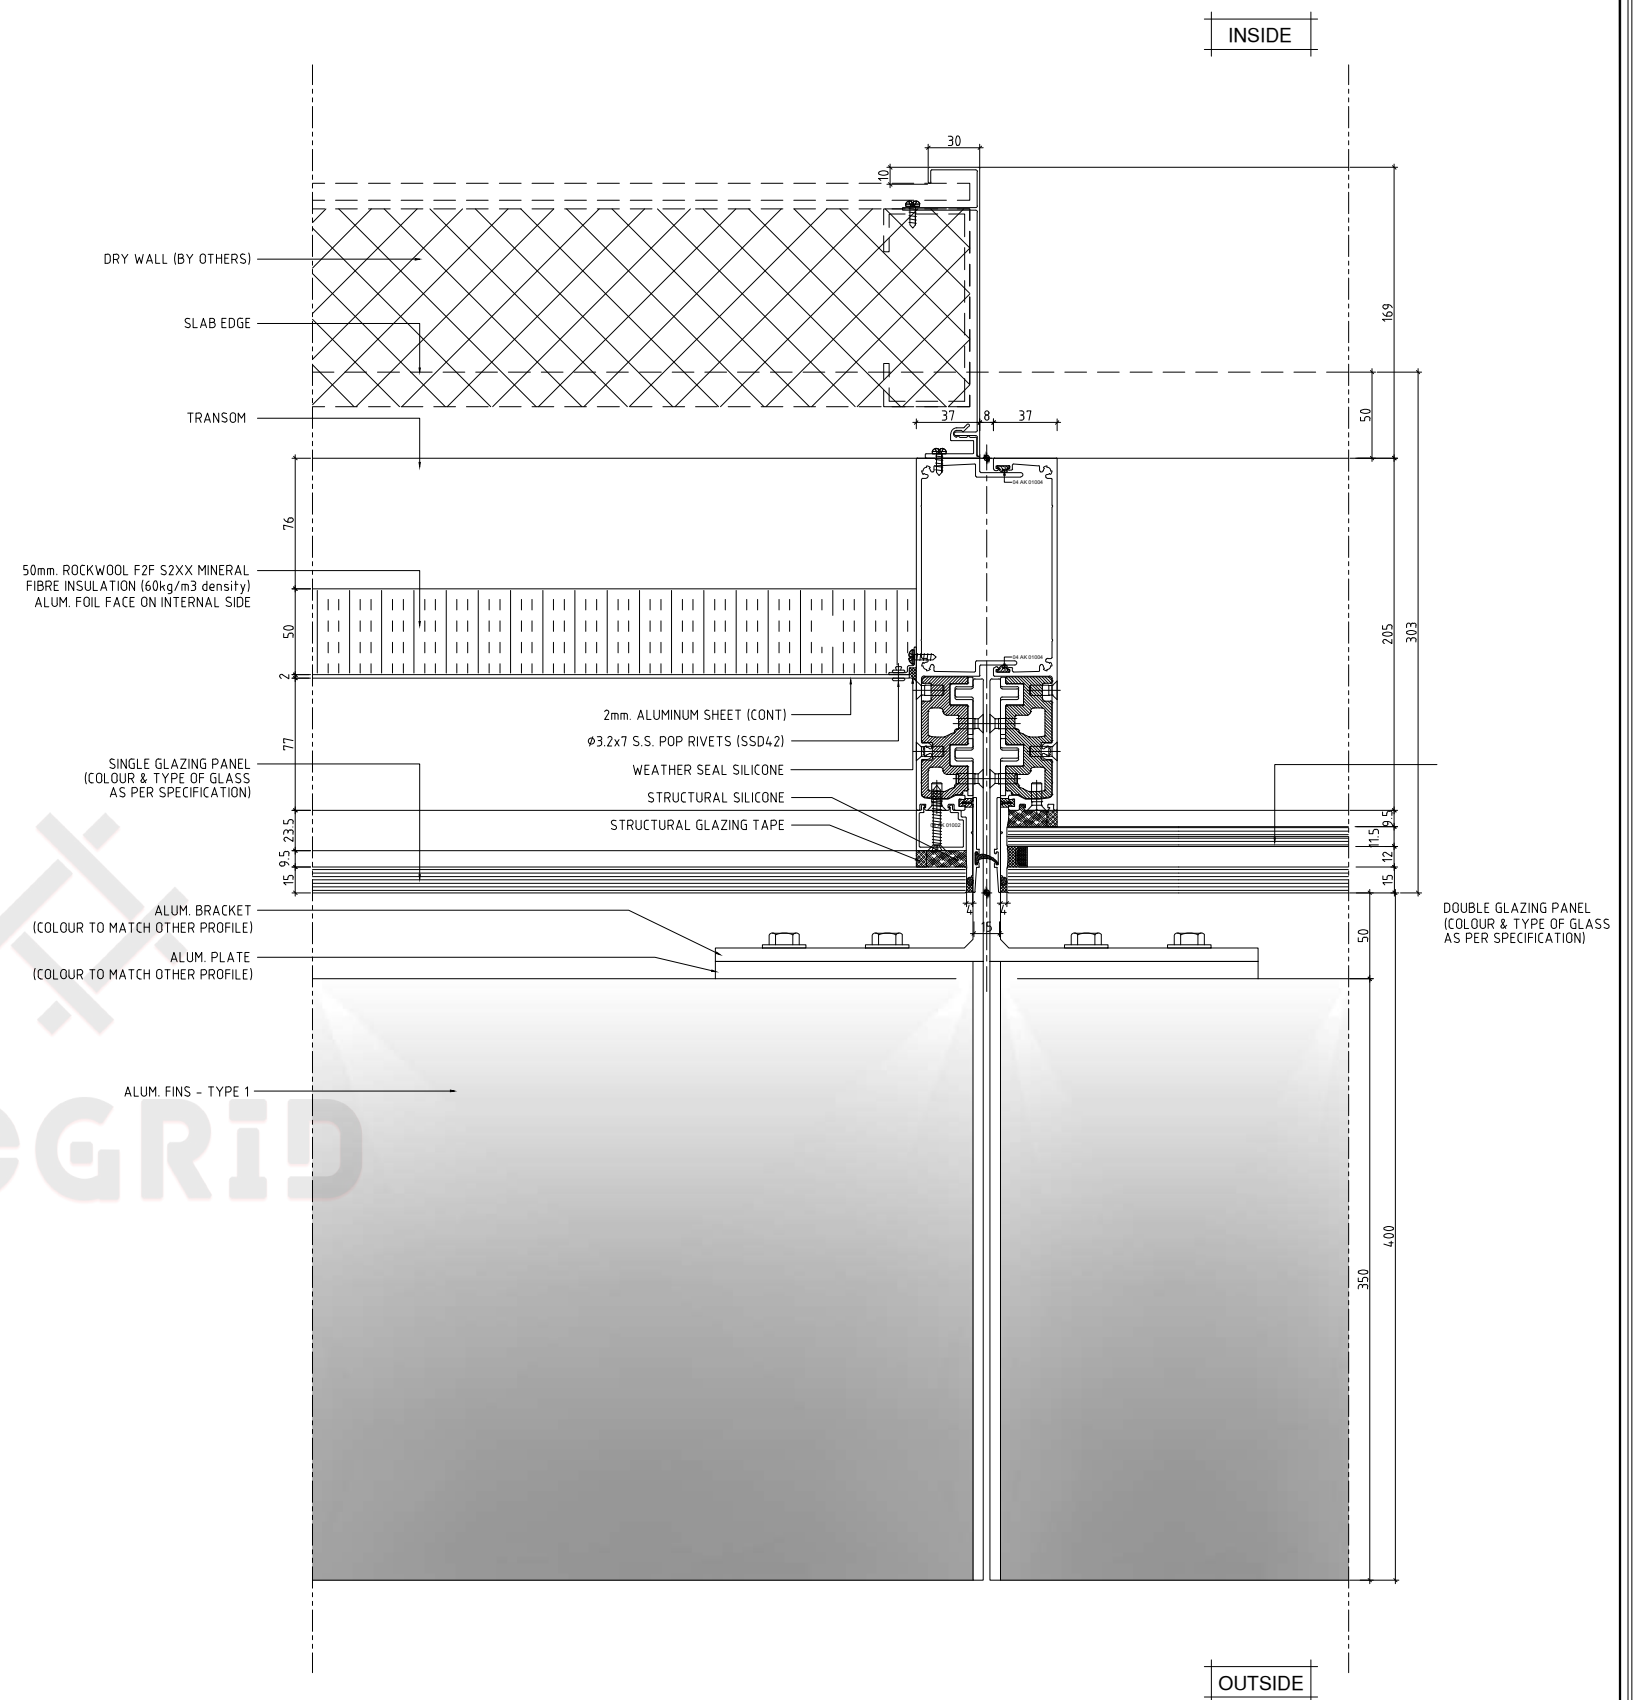


H01
E001

TYPICAL MULLION DETAIL
THRO FIN, VISION GLASS &
SPANDREL GLASS

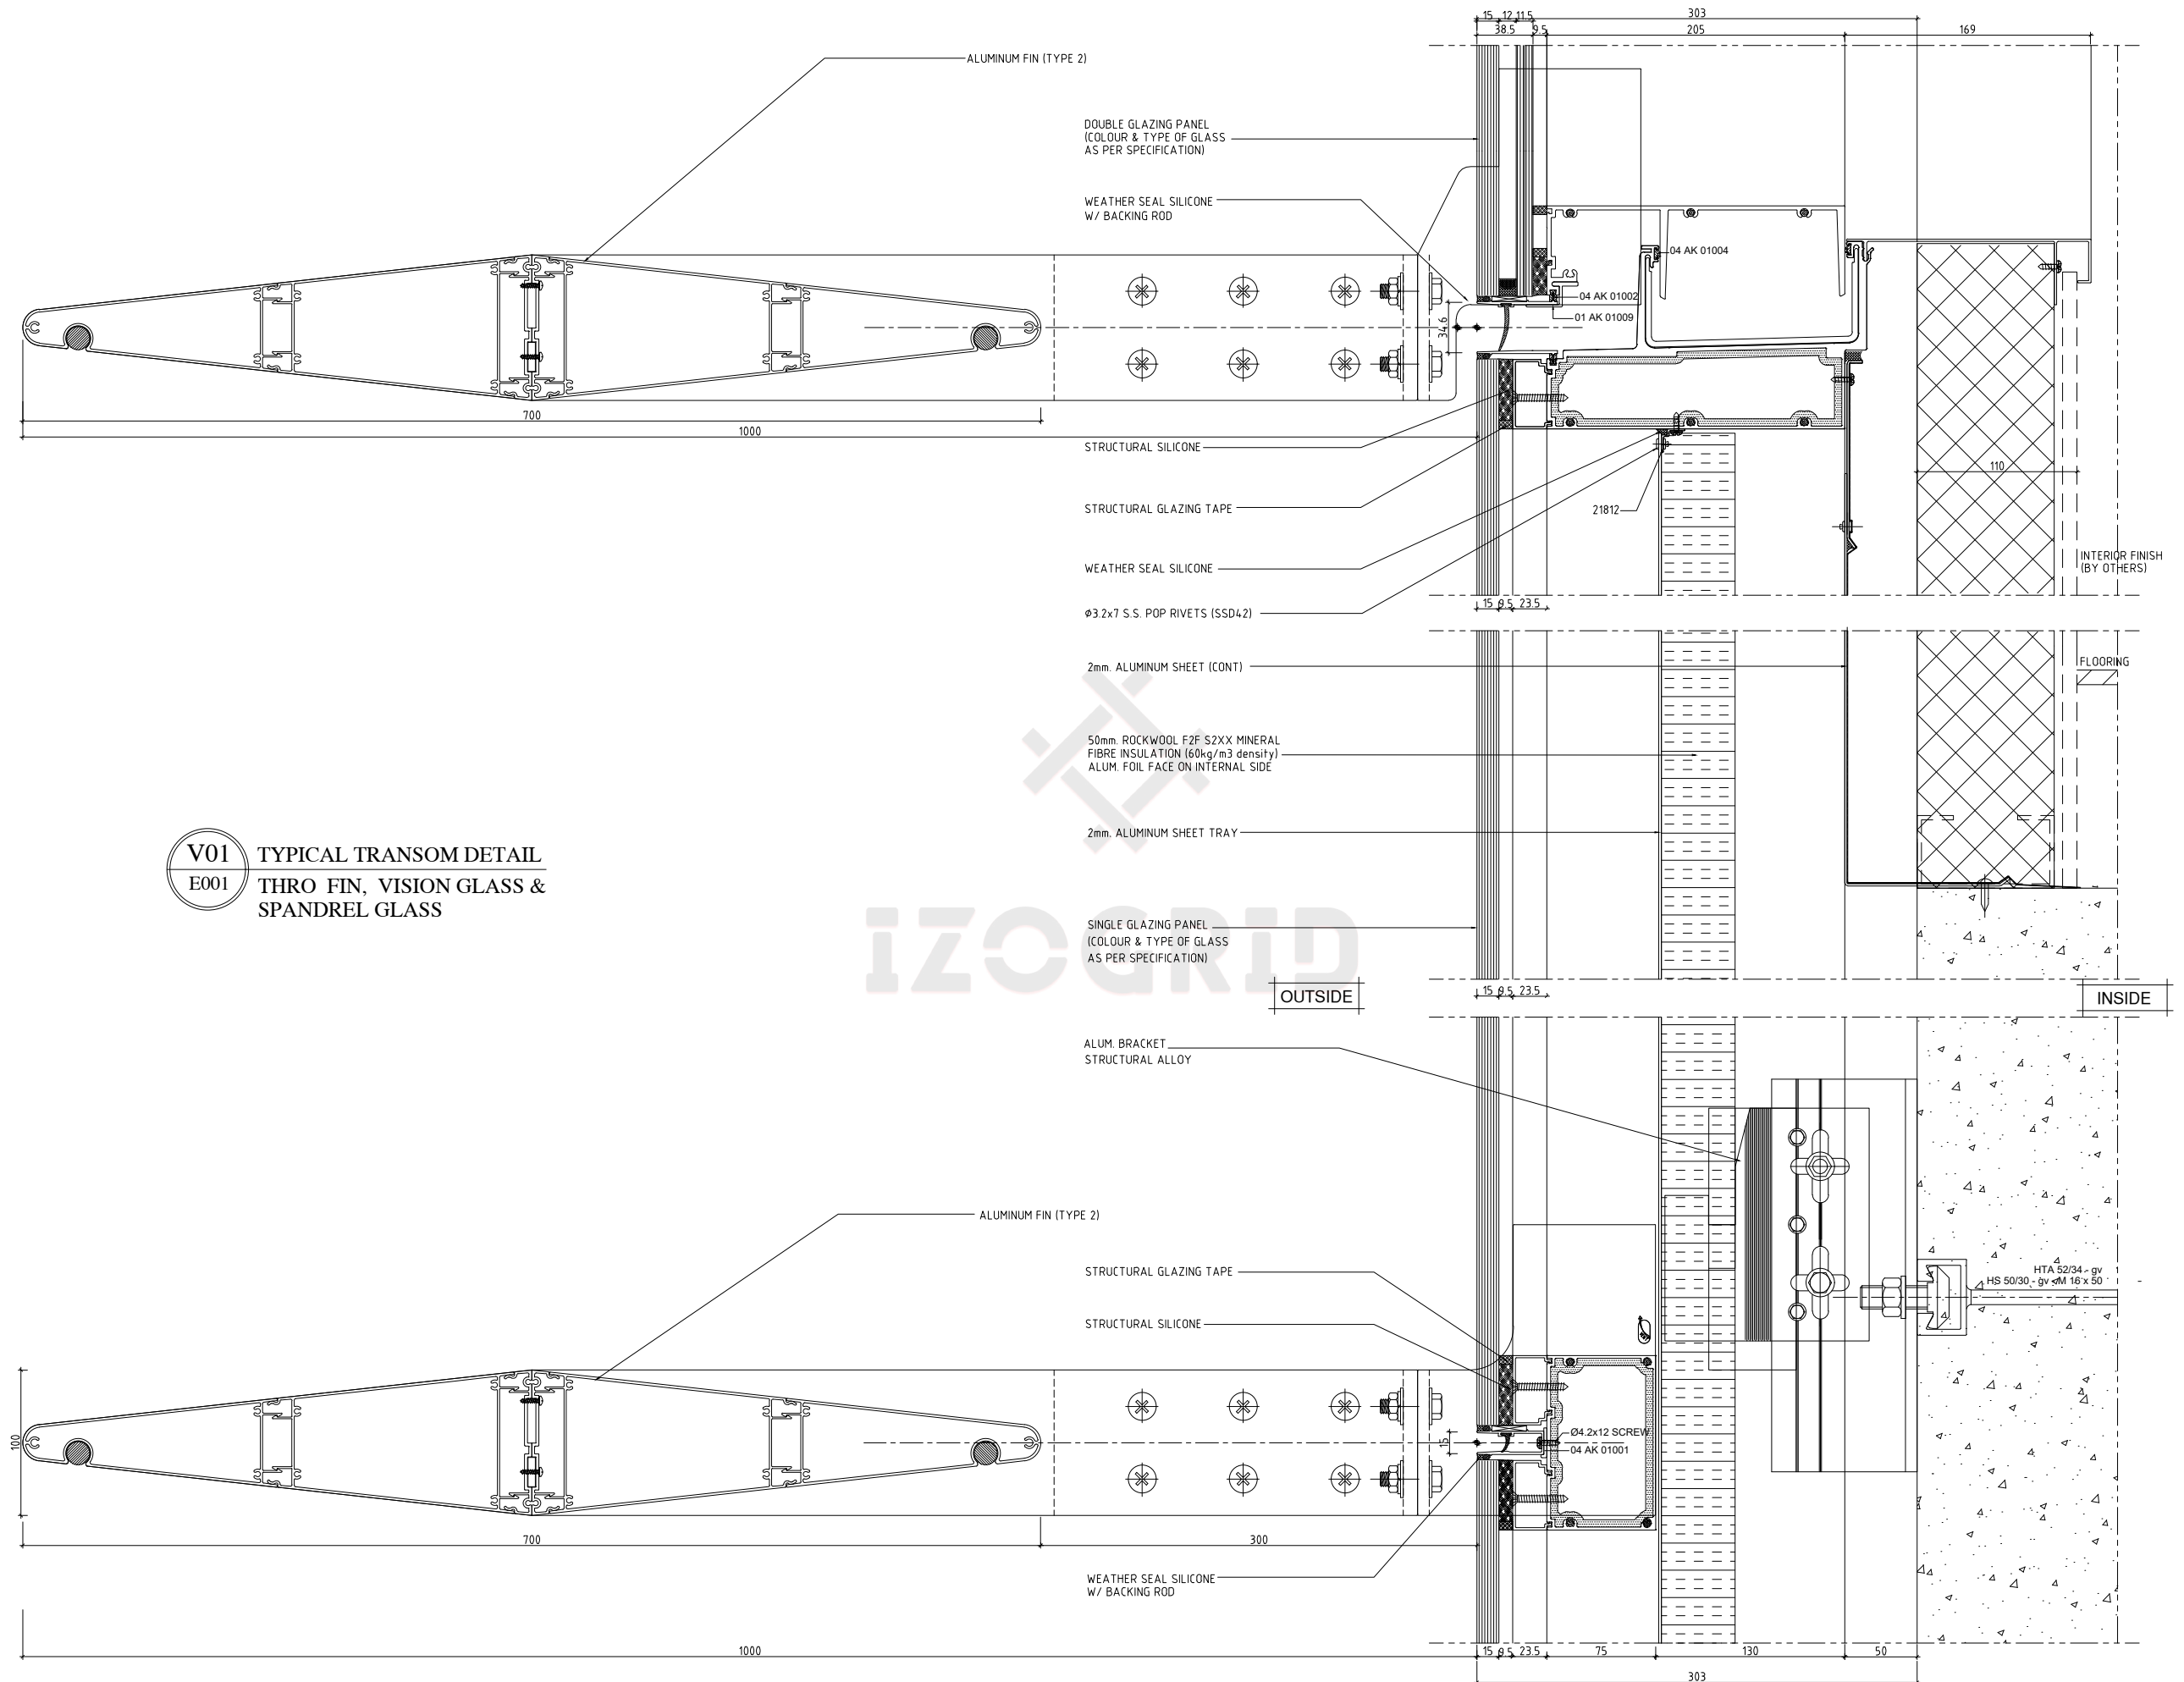


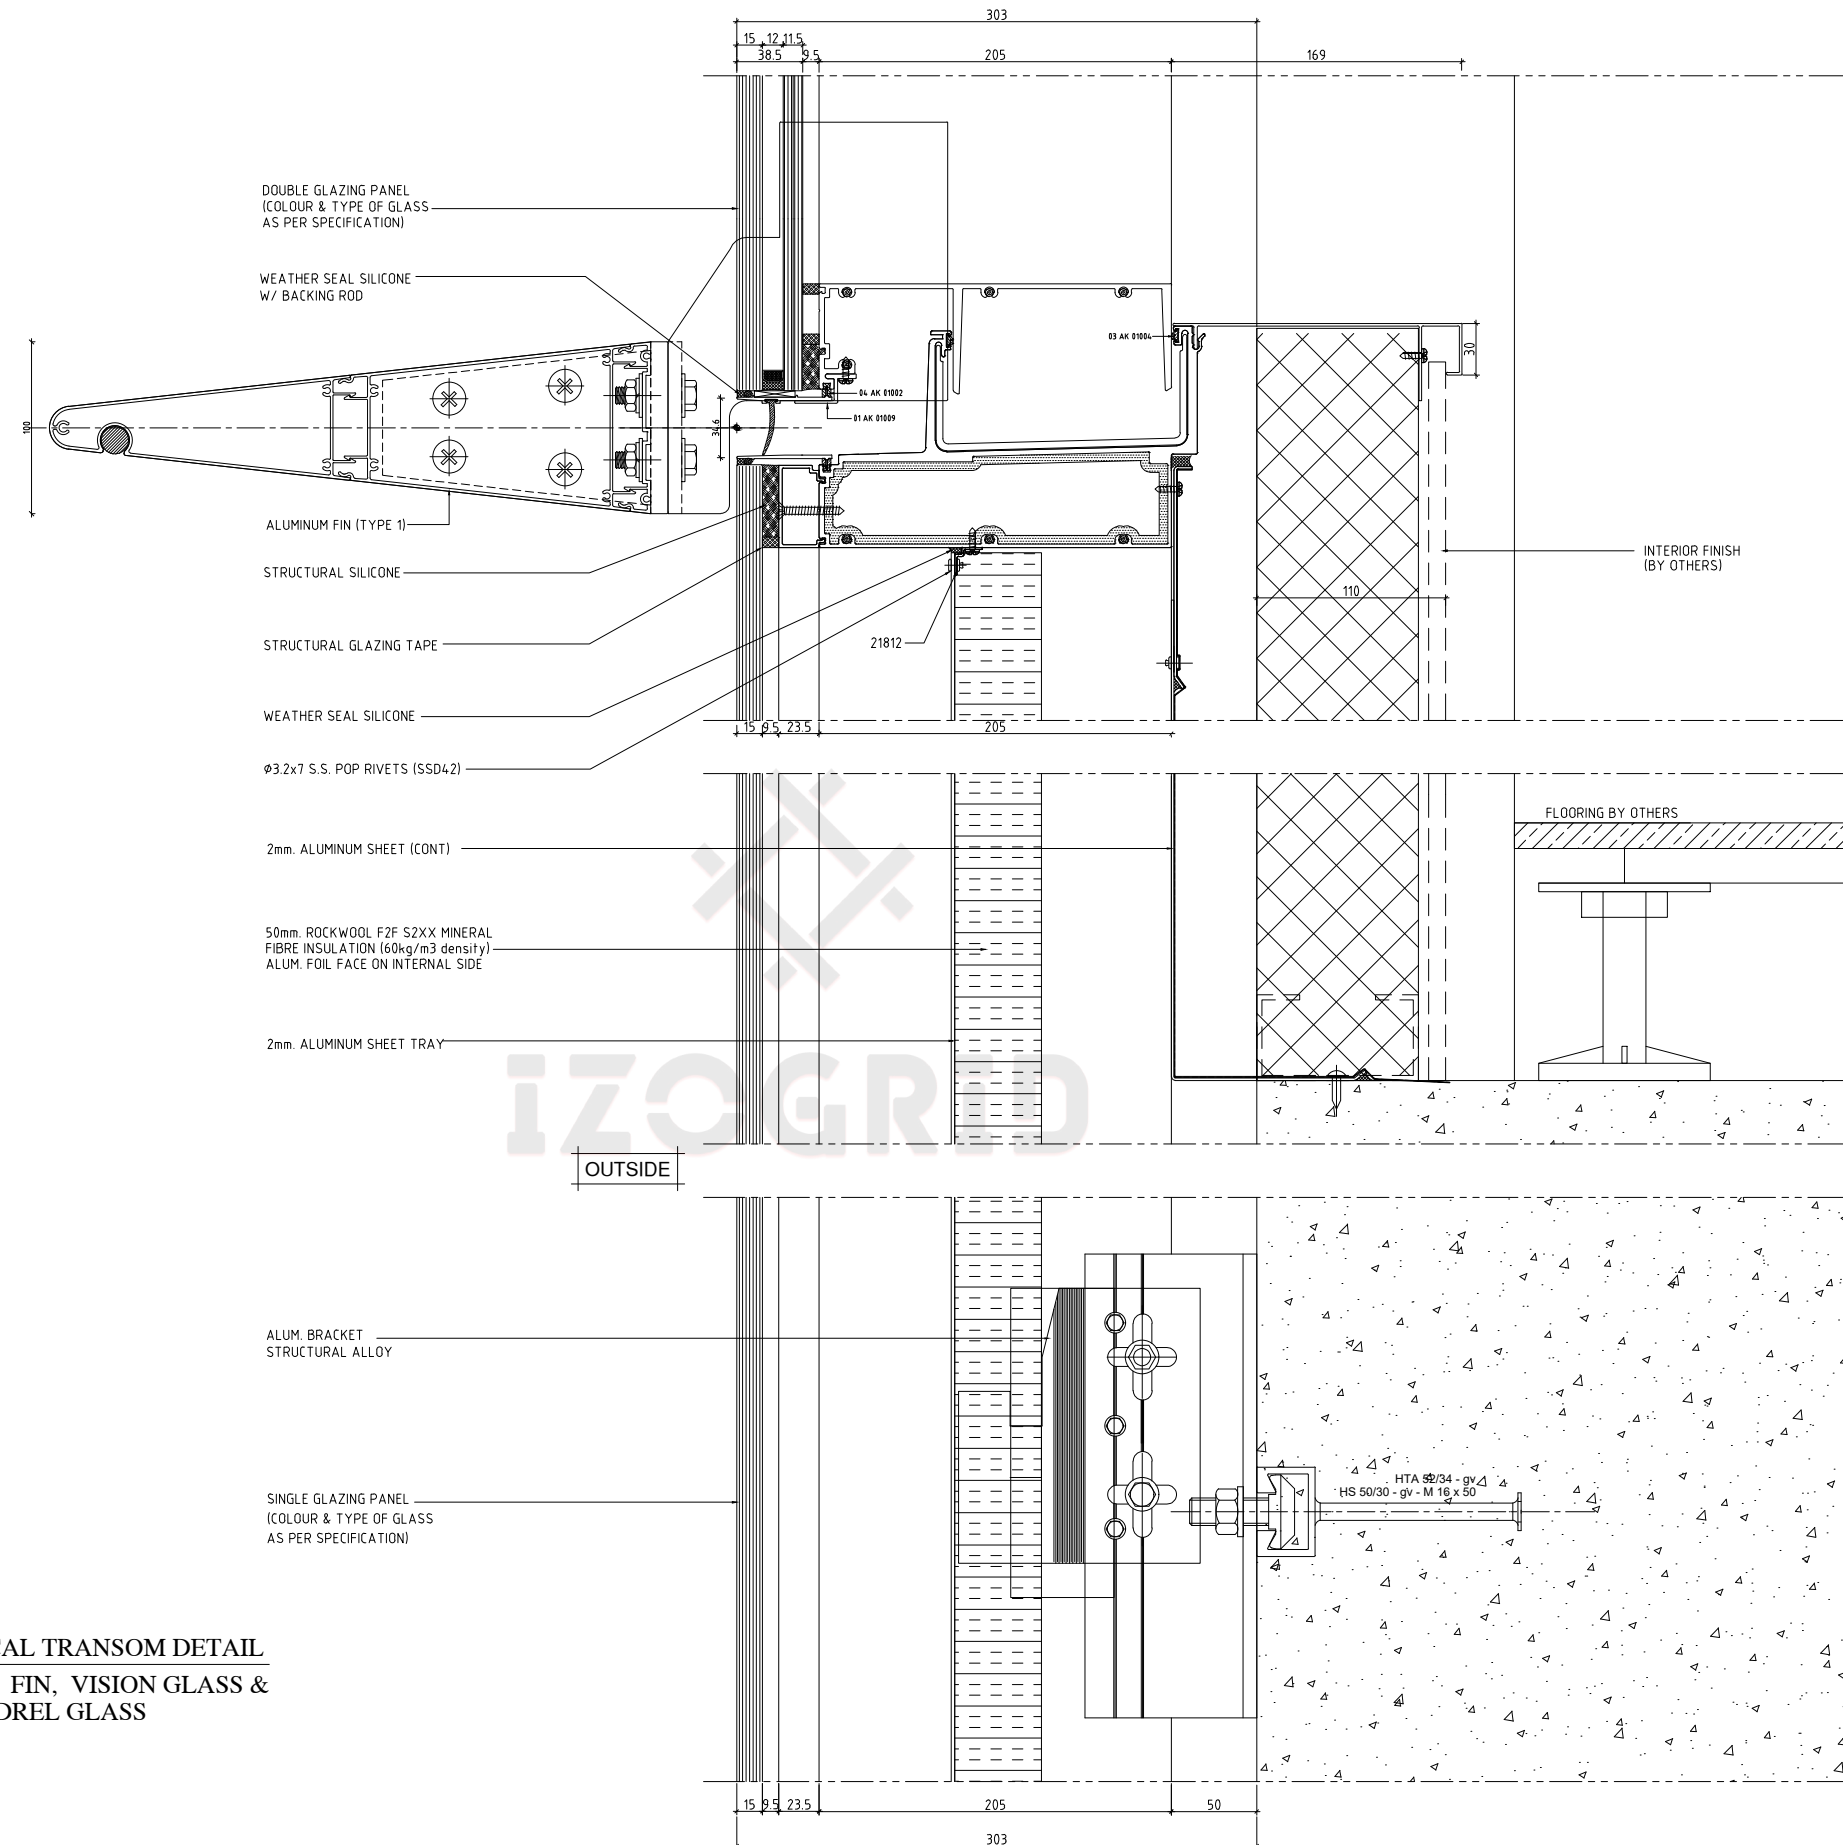


V06 TYPICAL TRANSOM DETAIL
E001 THRO FIN, VISION GLASS &
SPANDREL GLASS

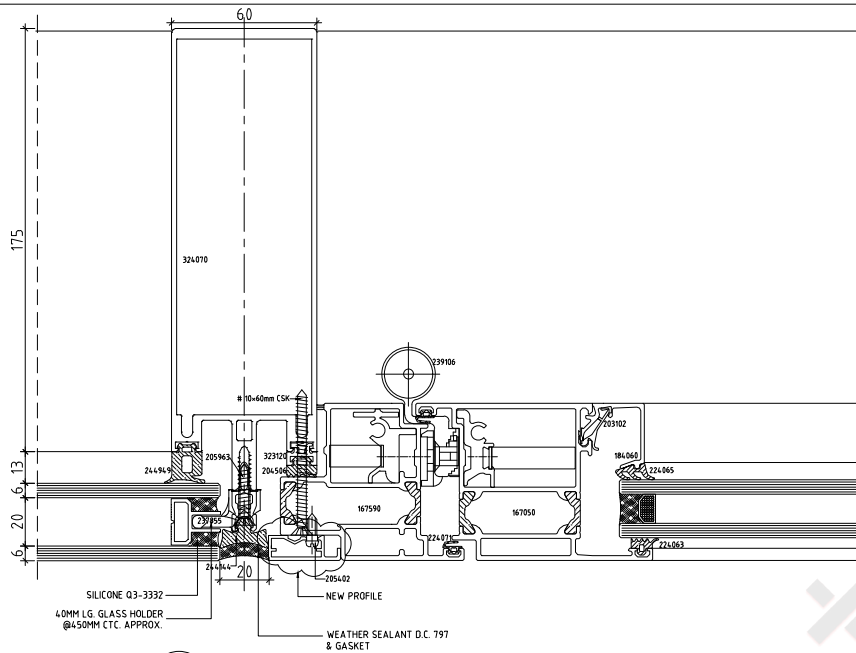


H18 MULLION DETAIL
003 @LEFT JAMB_VISION AREA

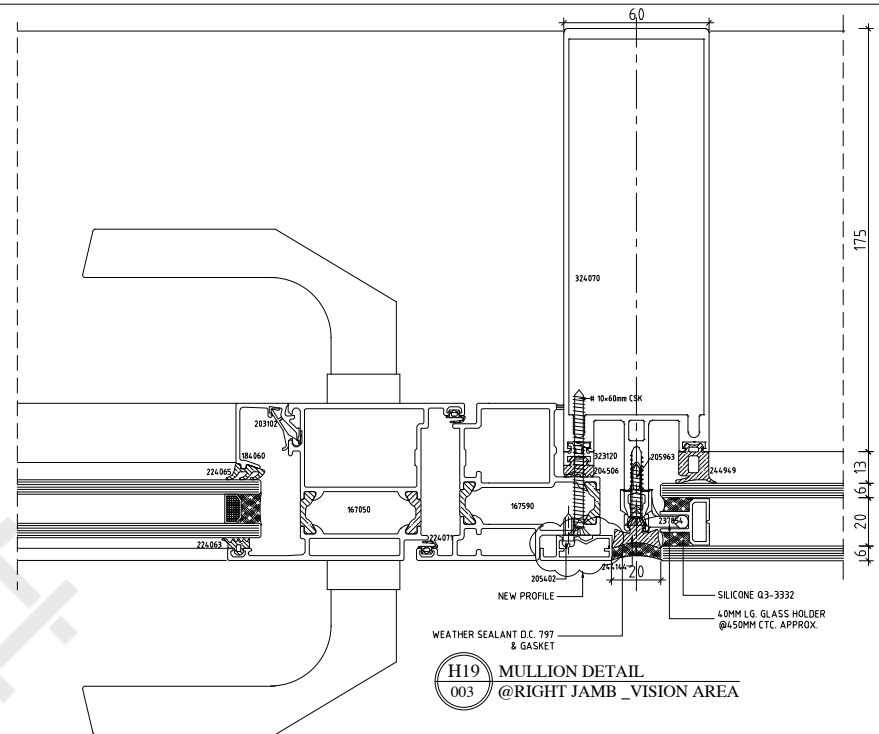

H19 MULLION DETAIL
003 @RIGHT JAMB_VISION AREA

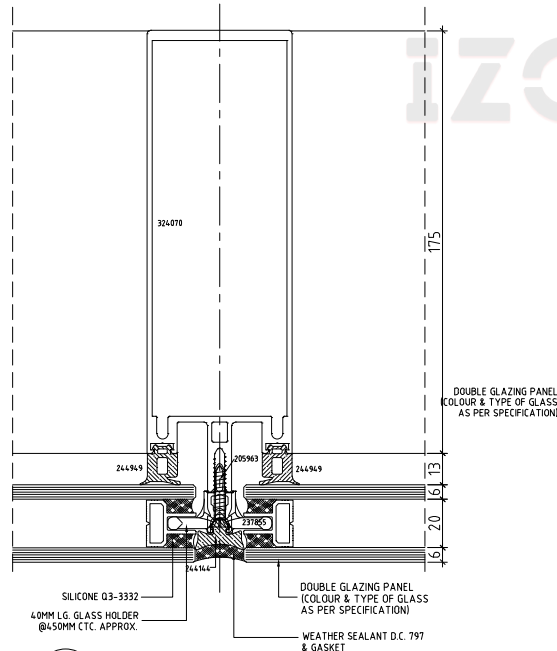

H21 MULLION DETAIL
003 SOFFIT AREA

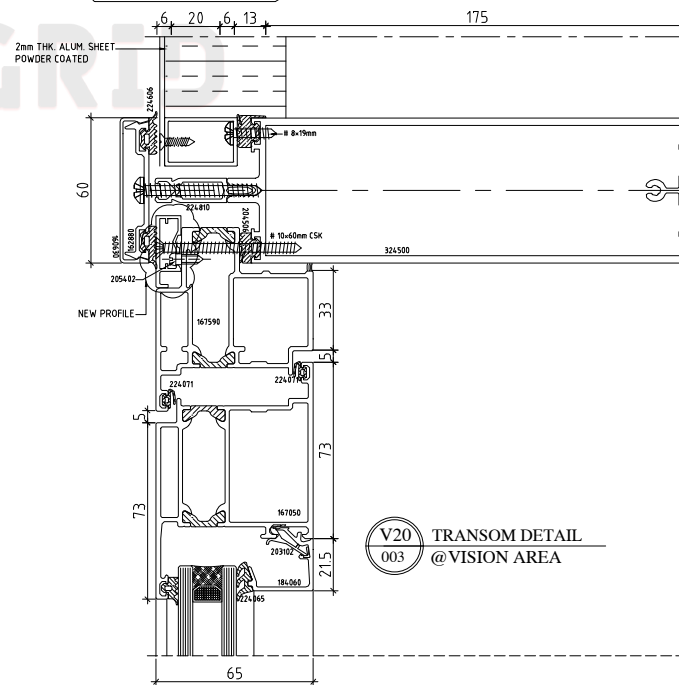

V20 TRANSOM DETAIL
003 @VISION AREA

