


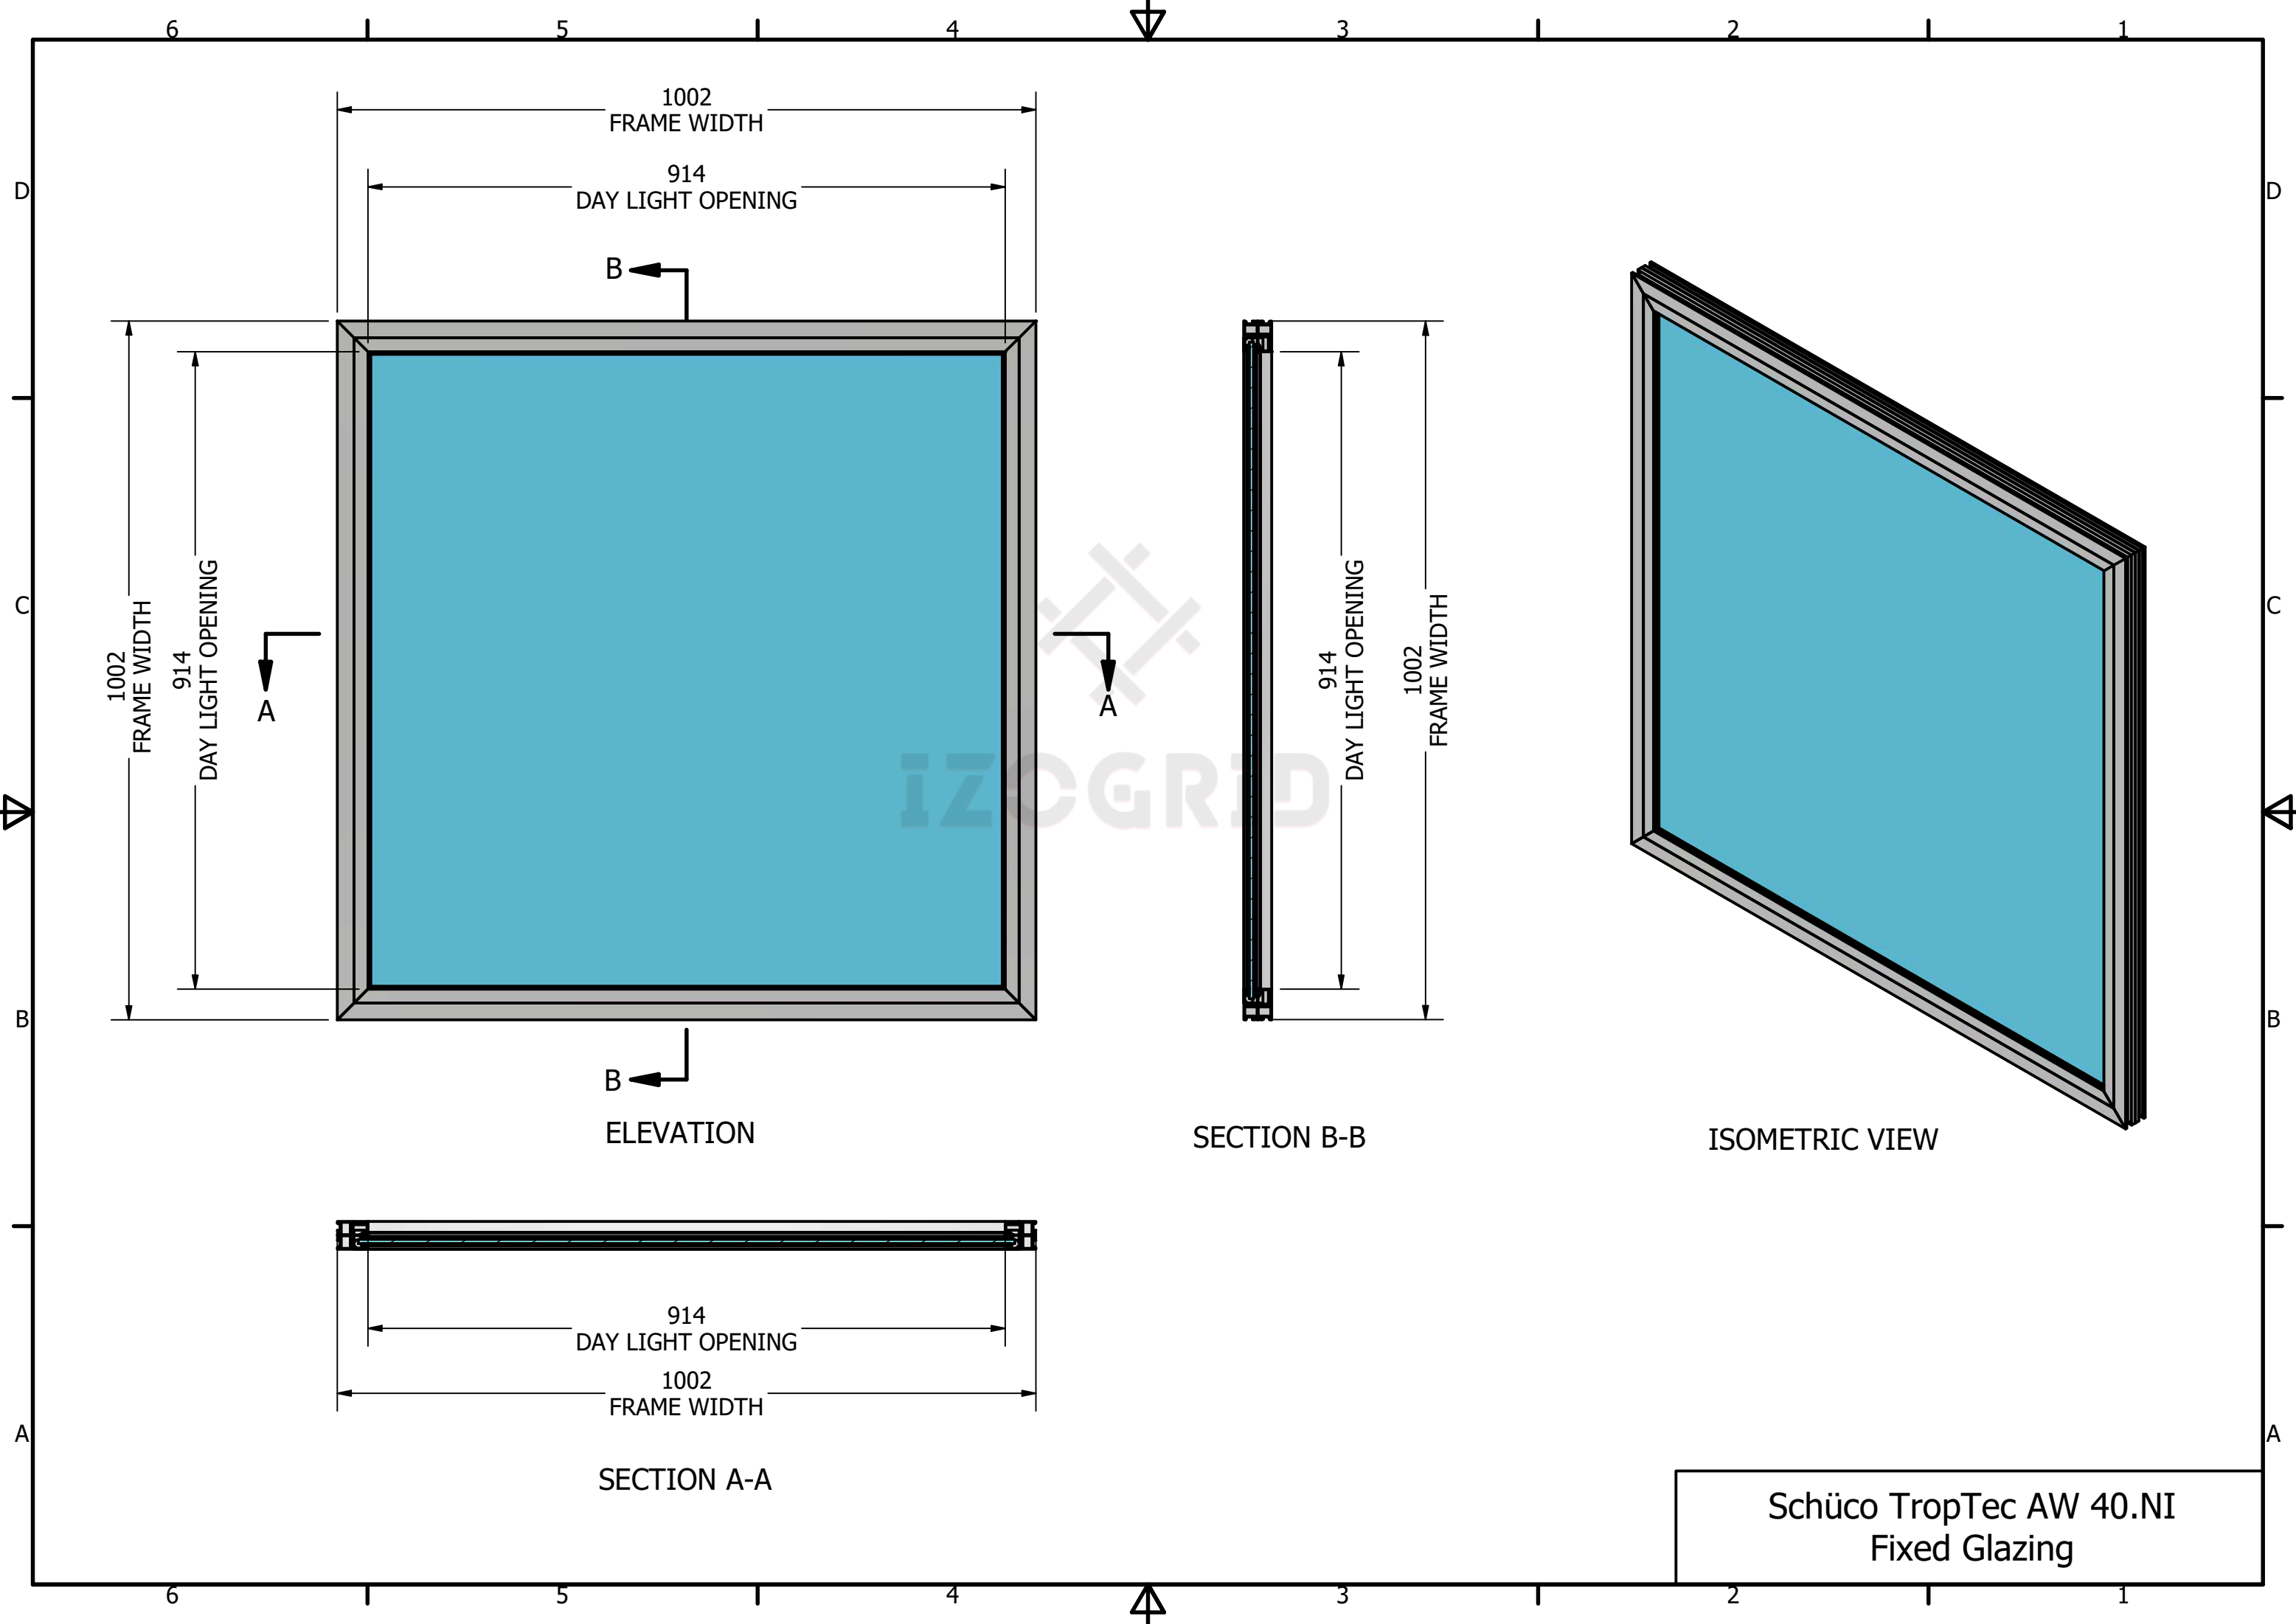
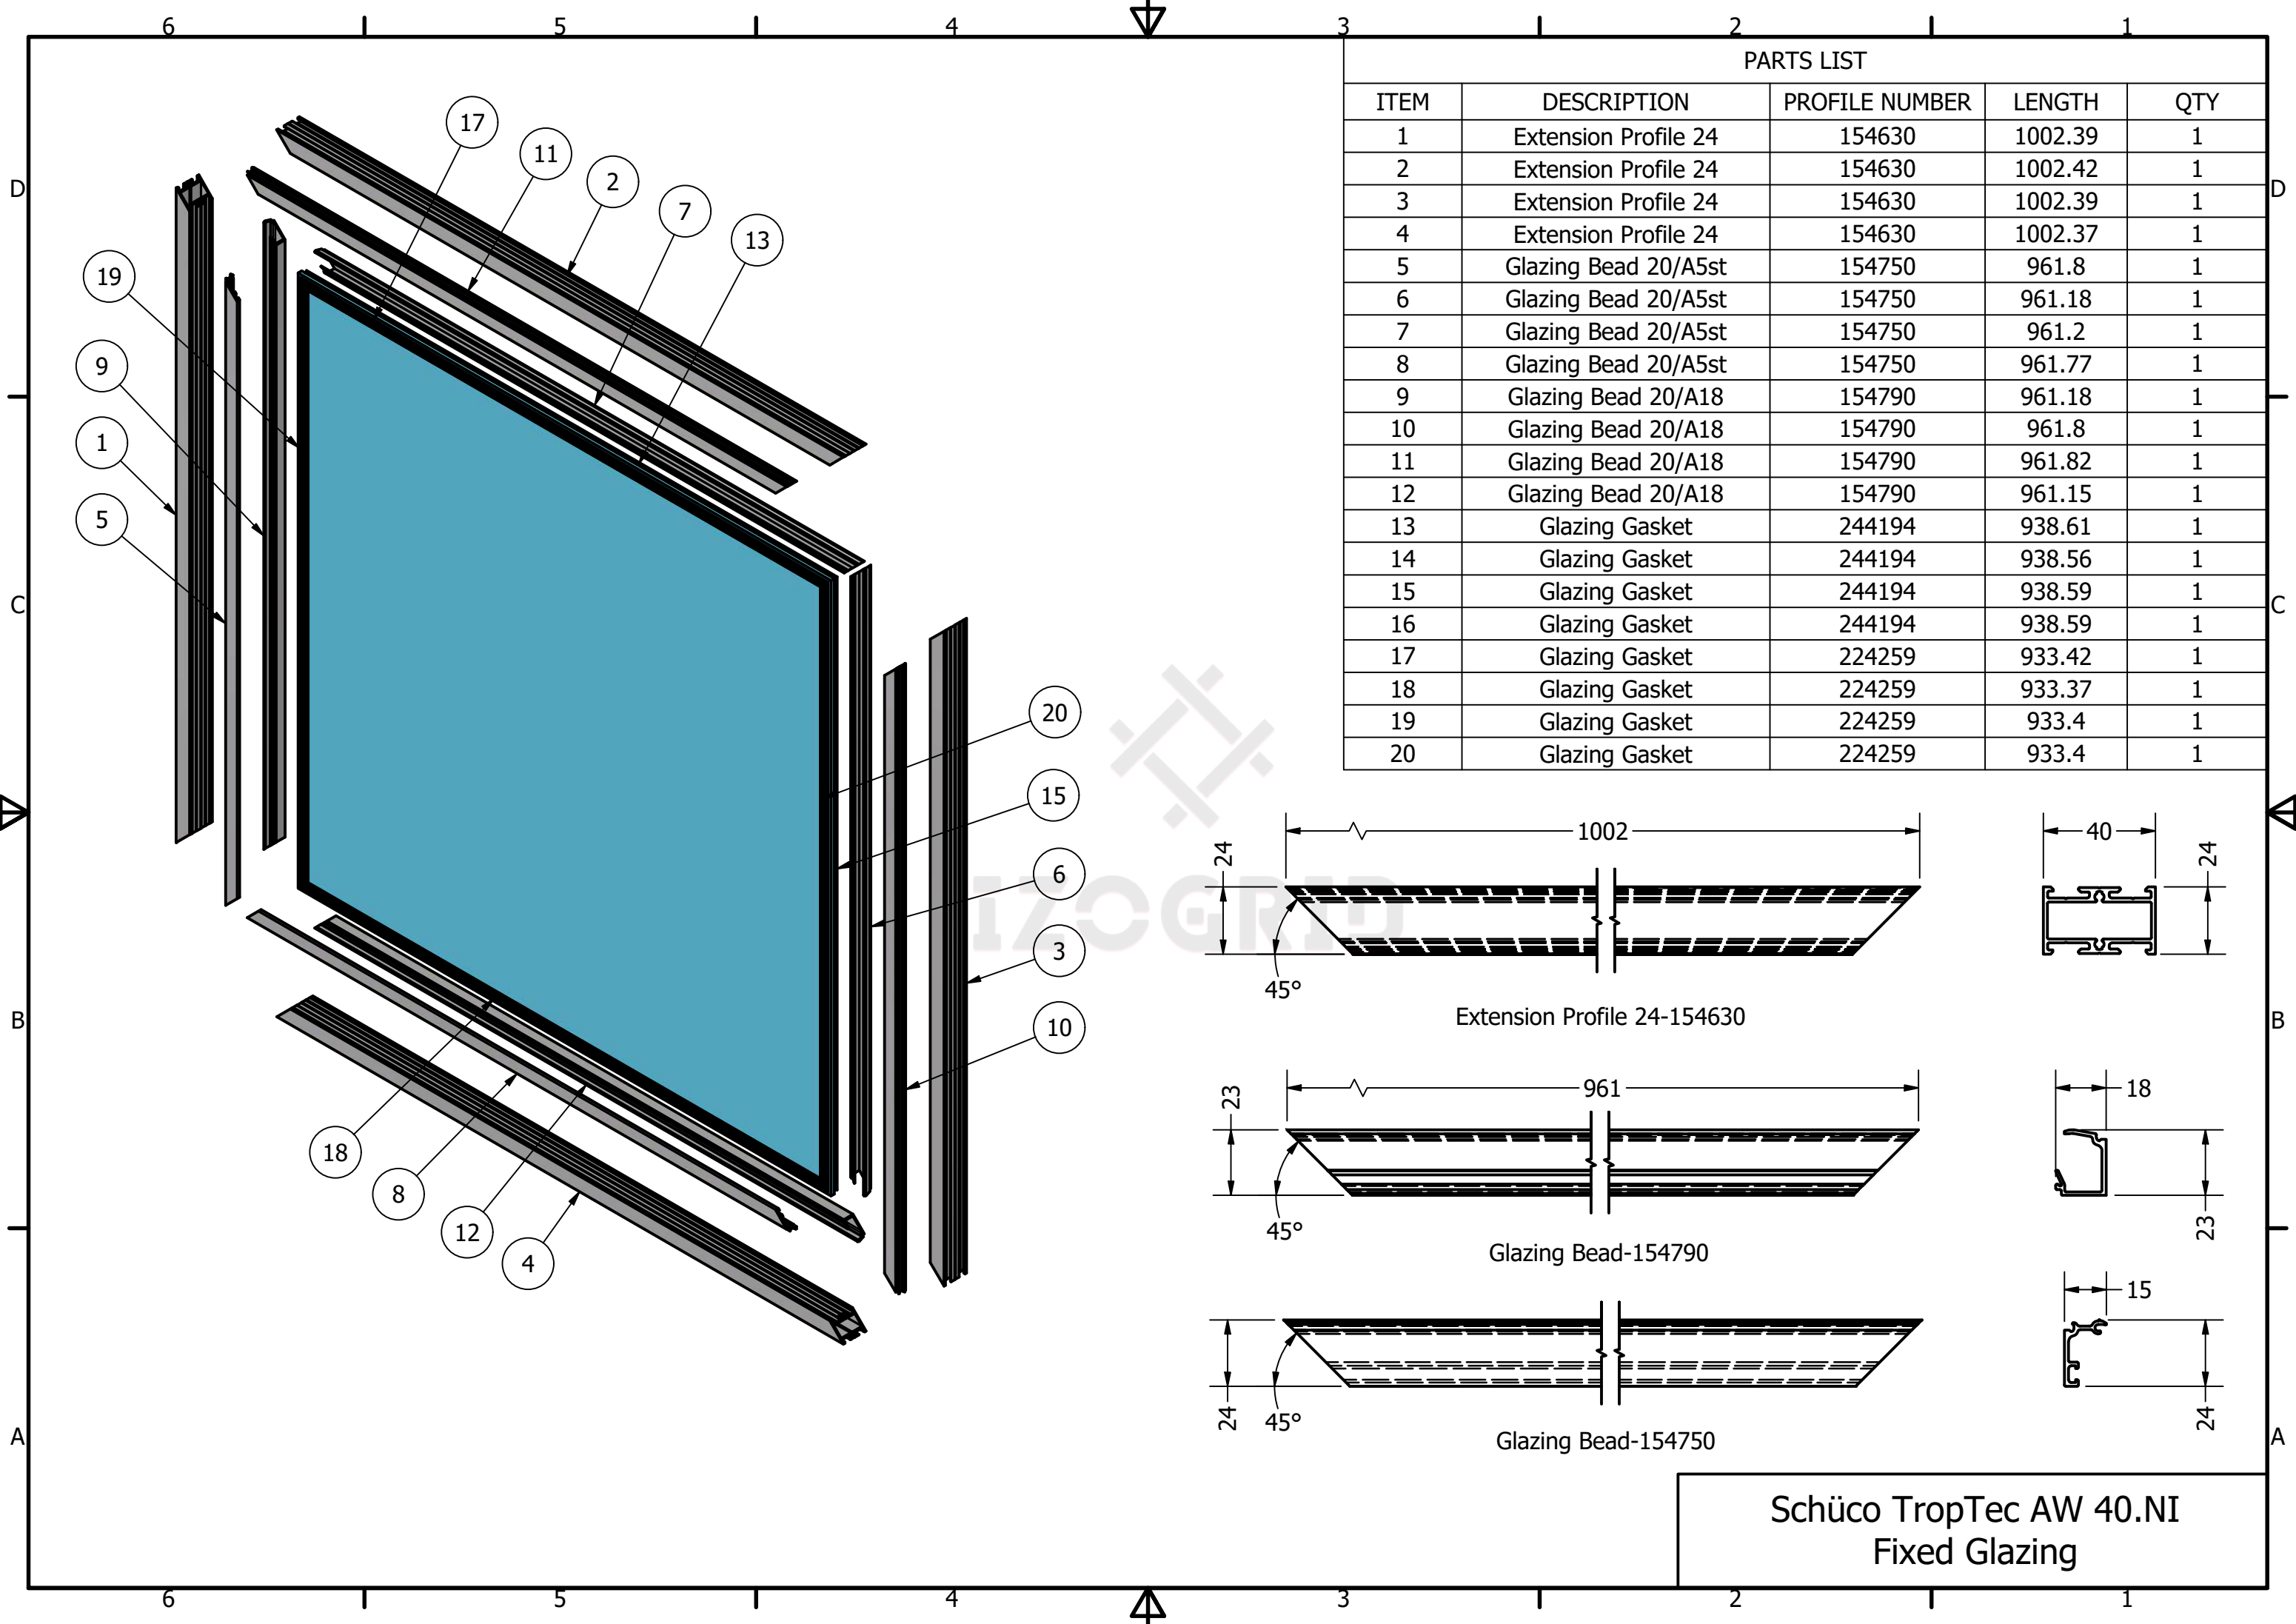
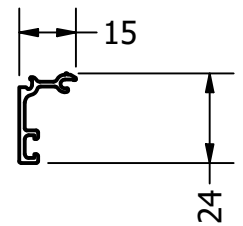
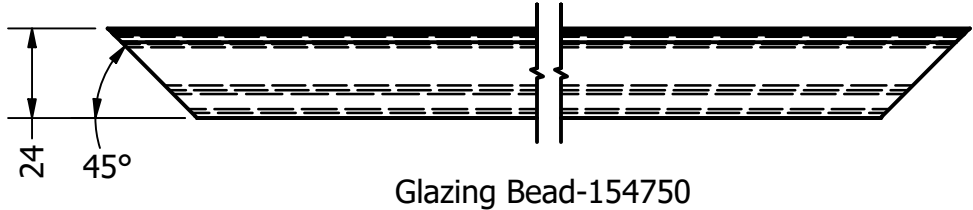
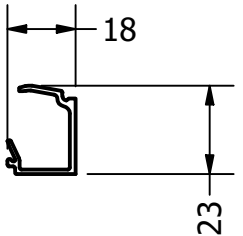


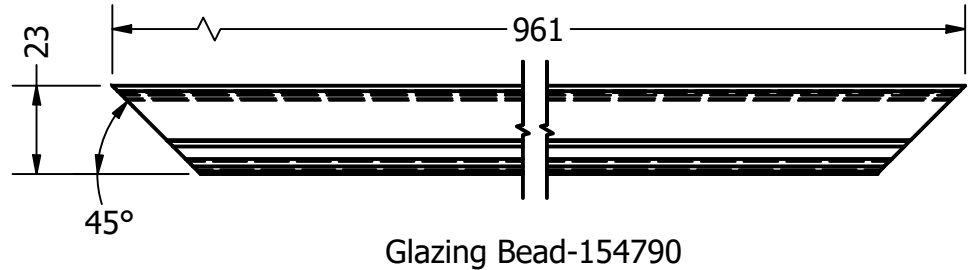


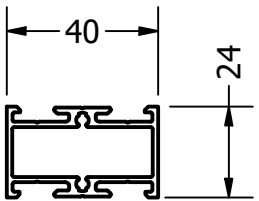


PARTS LIST				
ITEM	DESCRIPTION	PROFILE NUMBER	LENGTH	QTY
1	Extension Profile 24	154630	1002.39	1
2	Extension Profile 24	154630	1002.42	1
3	Extension Profile 24	154630	1002.39	1
4	Extension Profile 24	154630	1002.37	1
5	Glazing Bead 20/A5st	154750	961.8	1
6	Glazing Bead 20/A5st	154750	961.18	1
7	Glazing Bead 20/A5st	154750	961.2	1
8	Glazing Bead 20/A5st	154750	961.77	1
9	Glazing Bead 20/A18	154790	961.18	1
10	Glazing Bead 20/A18	154790	961.8	1
11	Glazing Bead 20/A18	154790	961.82	1
12	Glazing Bead 20/A18	154790	961.15	1
13	Glazing Gasket	244194	938.61	1
14	Glazing Gasket	244194	938.56	1
15	Glazing Gasket	244194	938.59	1
16	Glazing Gasket	244194	938.59	1
17	Glazing Gasket	224259	933.42	1
18	Glazing Gasket	224259	933.37	1
19	Glazing Gasket	224259	933.4	1
20	Glazing Gasket	224259	933.4	1

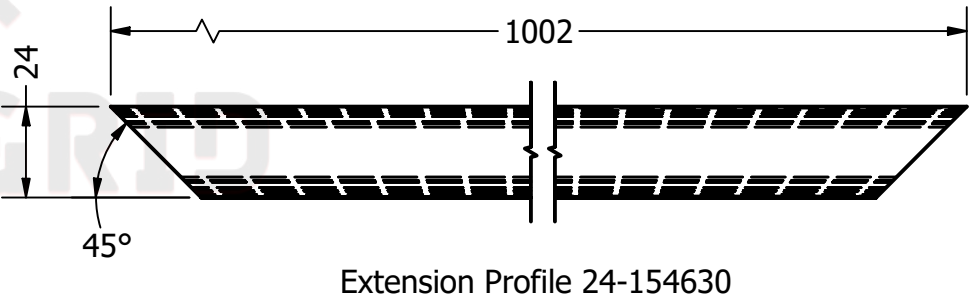


Schüco TropTec AW 40.NI
Fixed Glazing

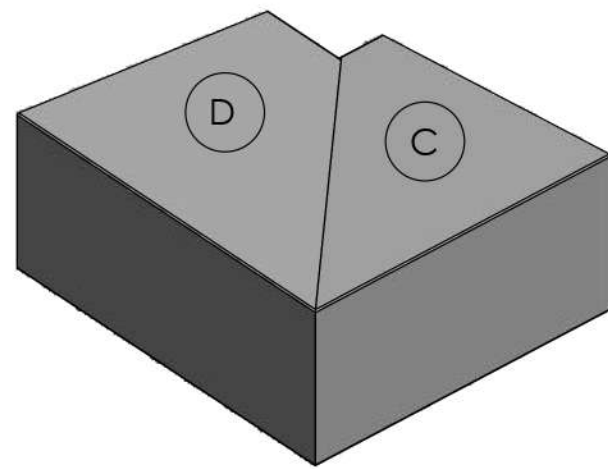



3D VIEW

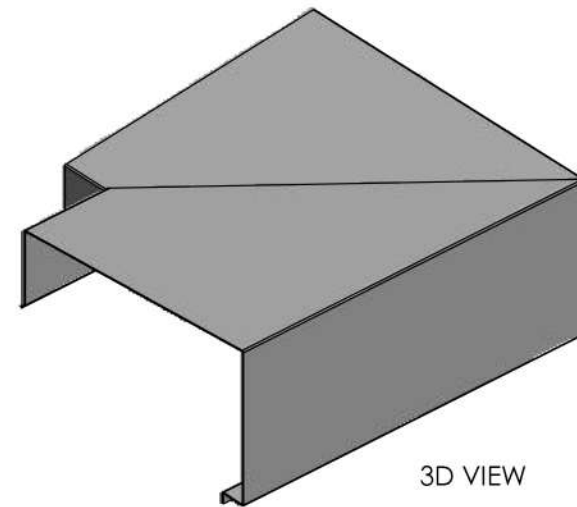


3D VIEW

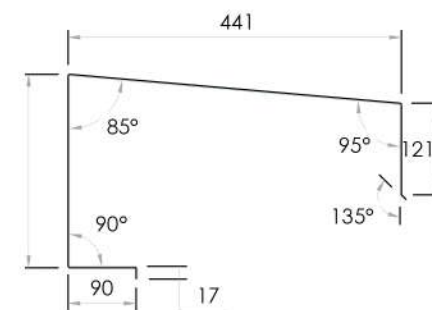


SECTION A
Scale 1: 10

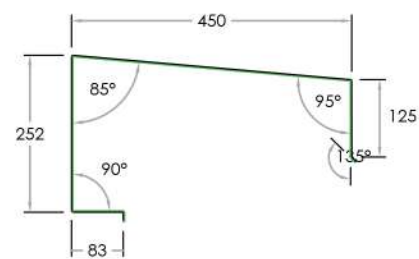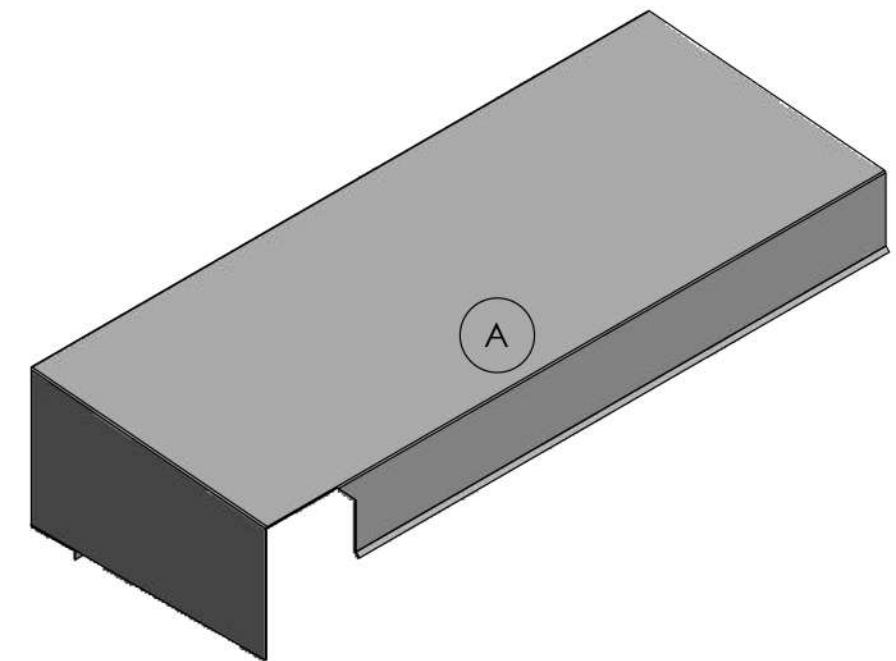

SECTION A
Scale 1: 10

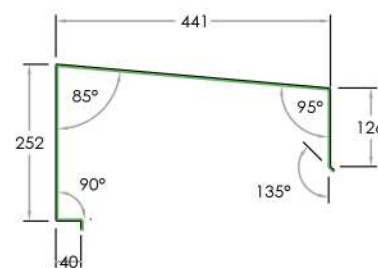


SECTION B
Scale 1: 10

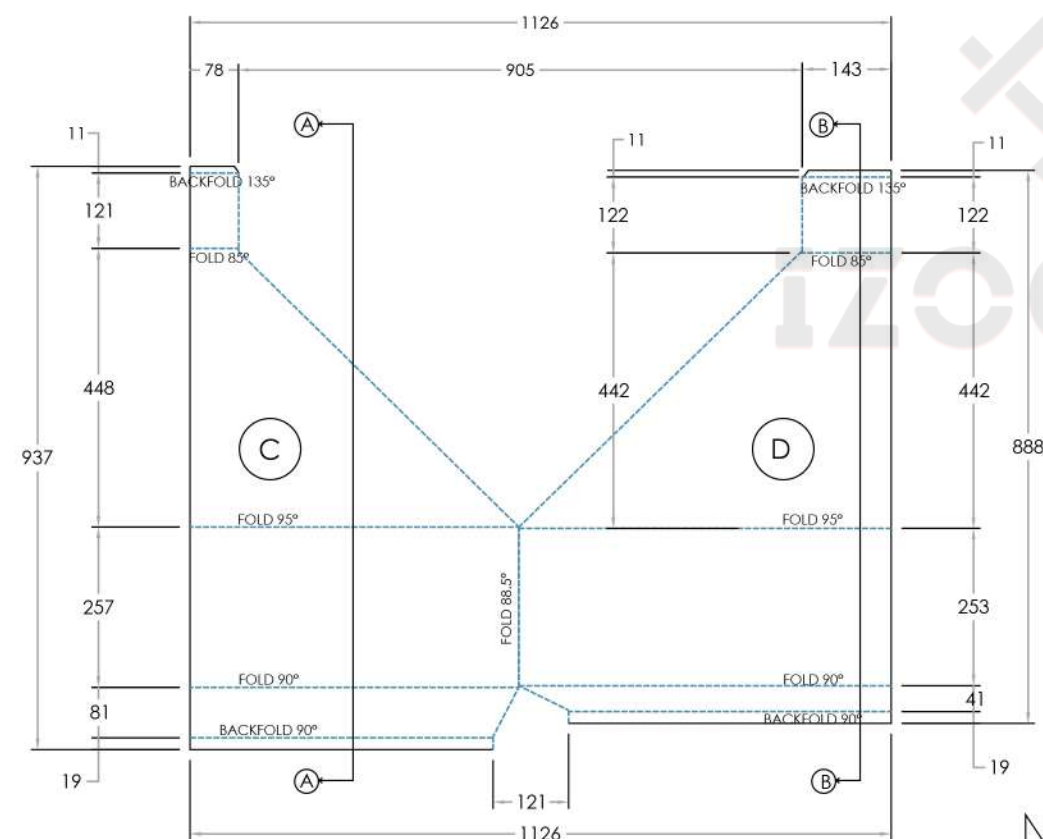

REAR VIEW
Scale 1: 10

NE/1

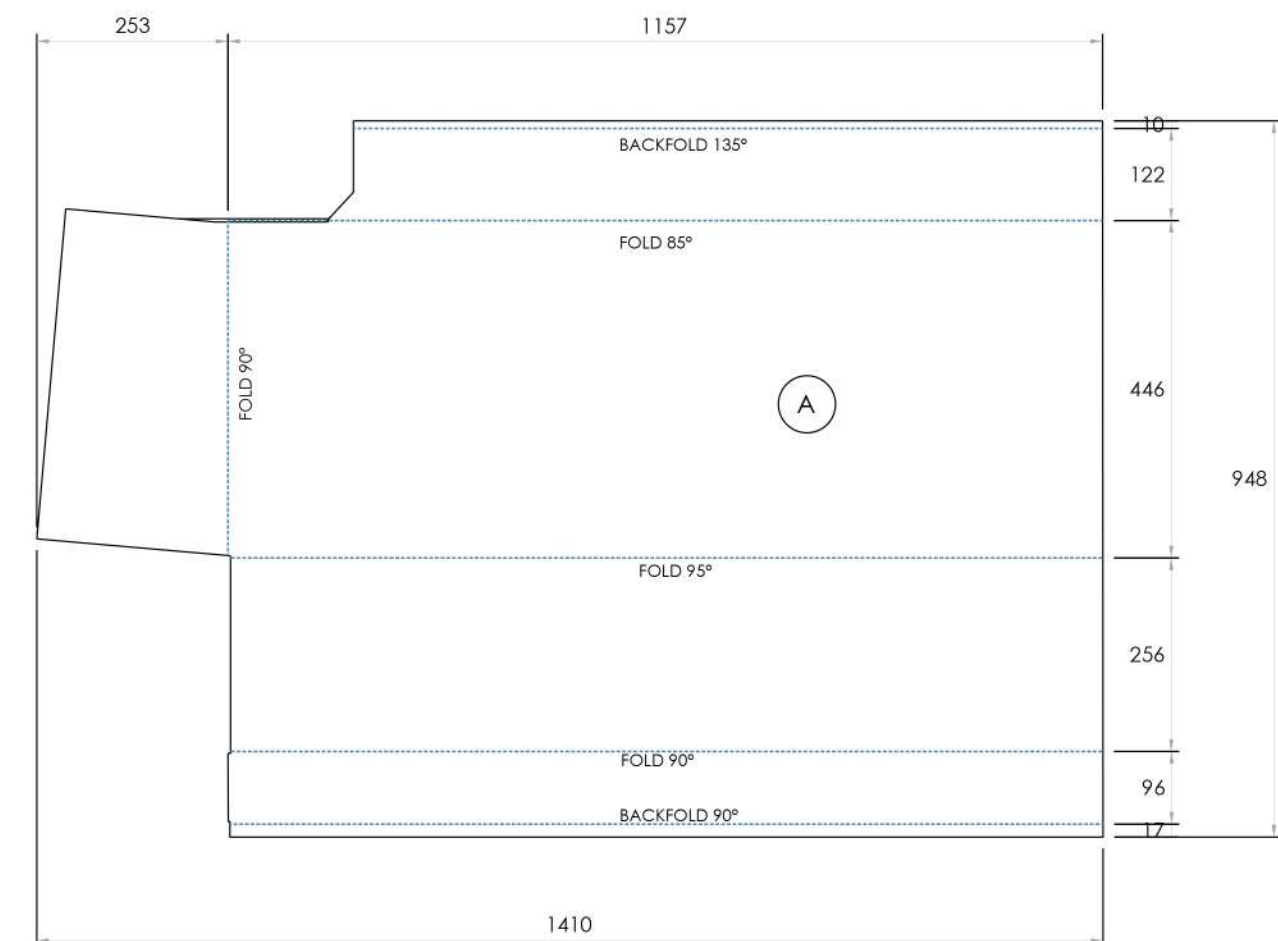

REAR VIEW
Scale 1: 10